

- See Attachments
- Site plan
  - Mont. Co. Smoke detector policy
  - Required inspections
  - Mont. Co. Energy Worksheet
  - Mont. Co. ER 4-97
  - Residential Code Notes

MONTGOMERY COUNTY  
APPROVED  
AS NOTED  
REVIEW SECTION


**MICHE BOOZ**  
ARCHITECT  
208 Market St  
Brookville  
Maryland 20833  
(301)774-8911  
Fax: 774-1908

MONTGOMERY COUNTY GOVERNMENT  
Department of Environmental Protection  
Division of Development  
Services and Regulation

Approved Tom Guonda  
Date 7-17-99



Project:  
  
20529 RIGGS HILL WAY  
BROOKVILLE, MD 20833  
  
Drawings:  
site plan  
  
Dates:  
JUNE 14 1999

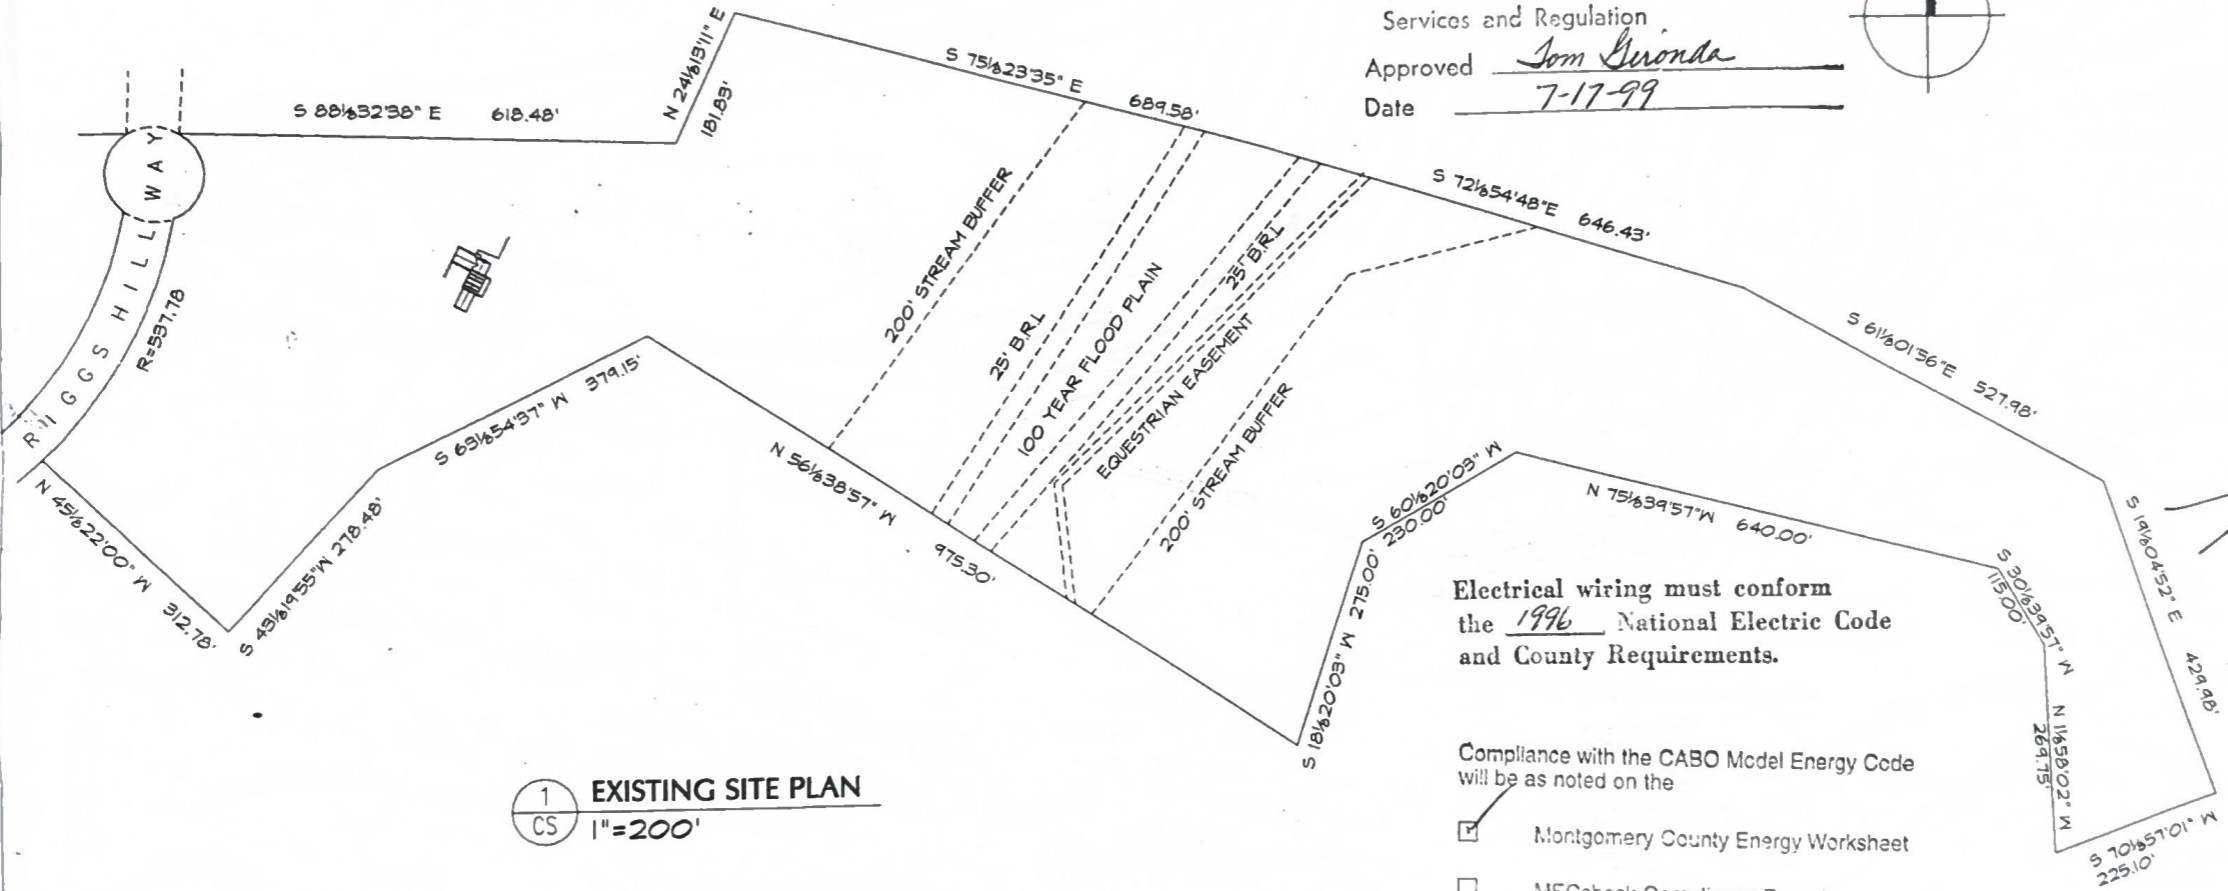


1  
CS  
EXISTING SITE PLAN  
1"=200'

SUBDIVISION RECORD PLAT  
LOT 10  
HAWLINGS RIVER ESTATES, SUBDIVISION 501  
ELECTION DISTRICT NO. 8, MAP 13,  
MONTGOMERY COUNTY, MARYLAND

Electrical wiring must conform  
the 1996 National Electric Code  
and County Requirements.

Compliance with the CABO Model Energy Code  
will be as noted on the

- Montgomery County Energy Worksheet
- MECcheck Compliance Report
- CABO MEC Compliance Report
- Other \_\_\_\_\_

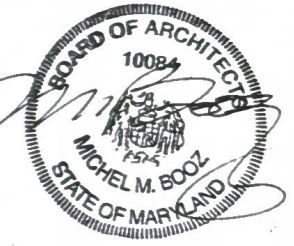

9906170072